




VERTICAL GARDEN 1+2 RECREATION 1

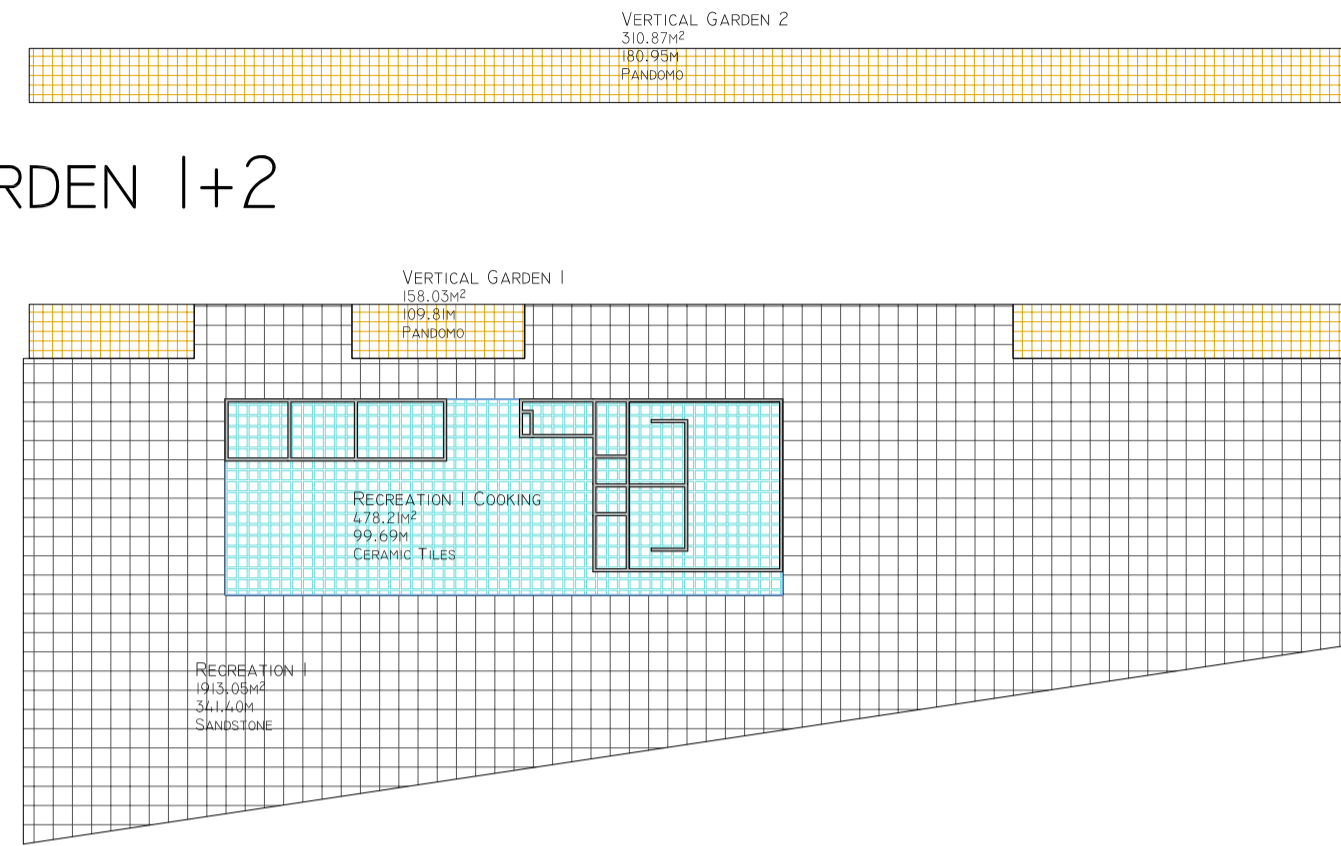


RECREATION -1

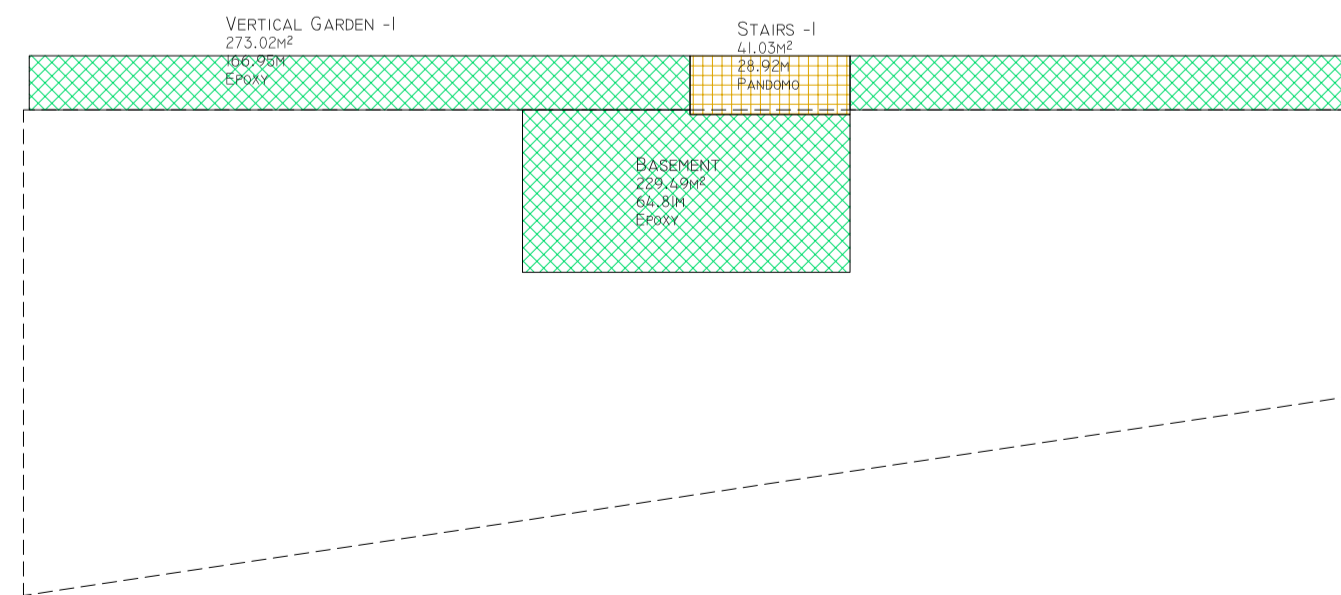

VERTICAL GARDEN 5+6 RECREATION 3

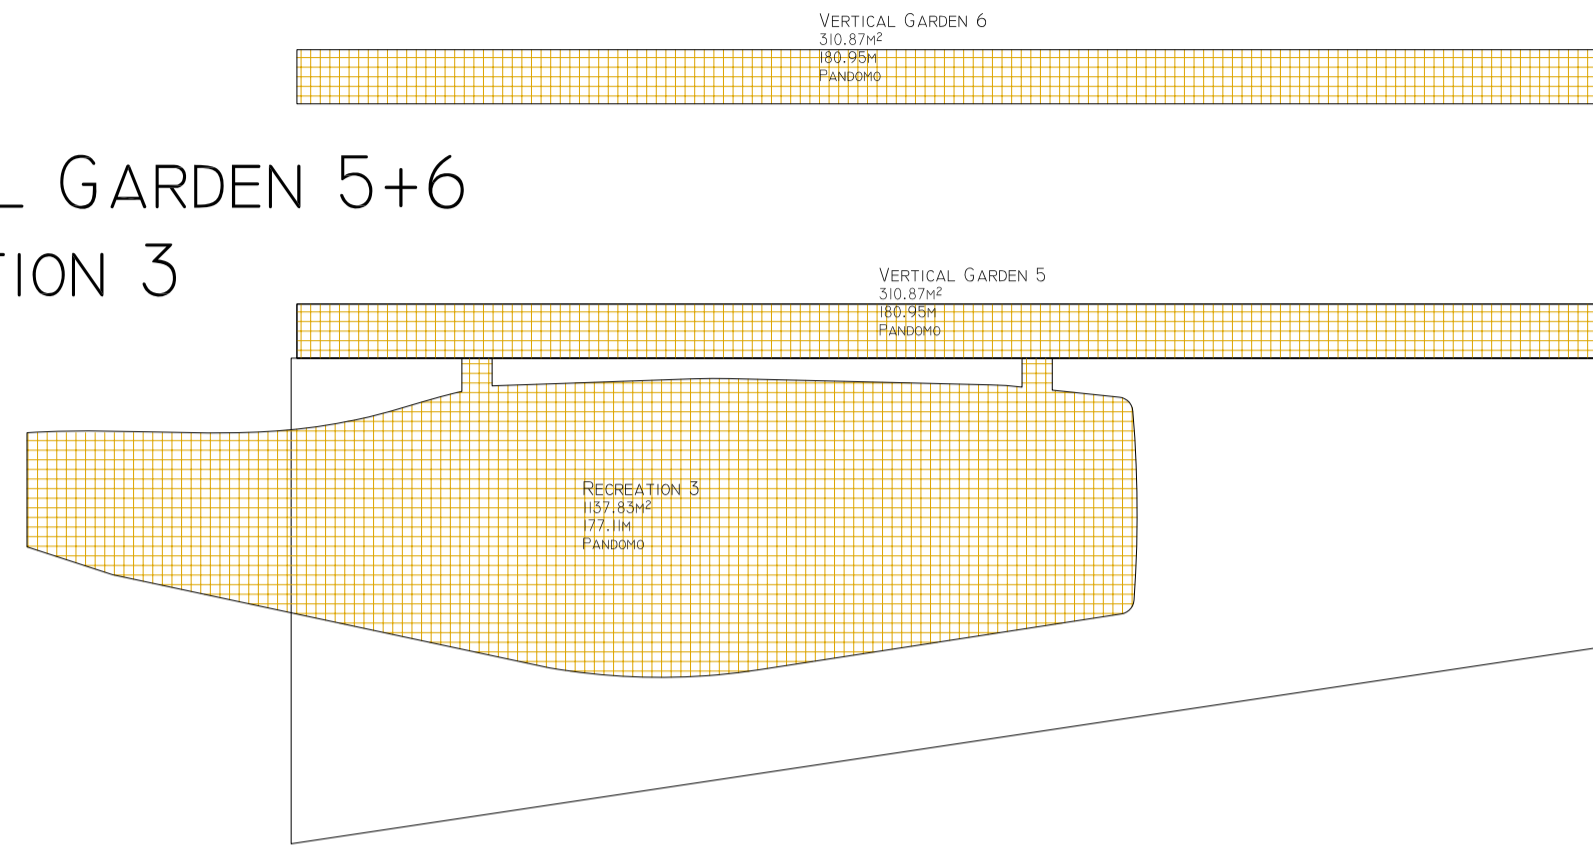

VERTICAL GARDEN 3+4 RECREATION 2

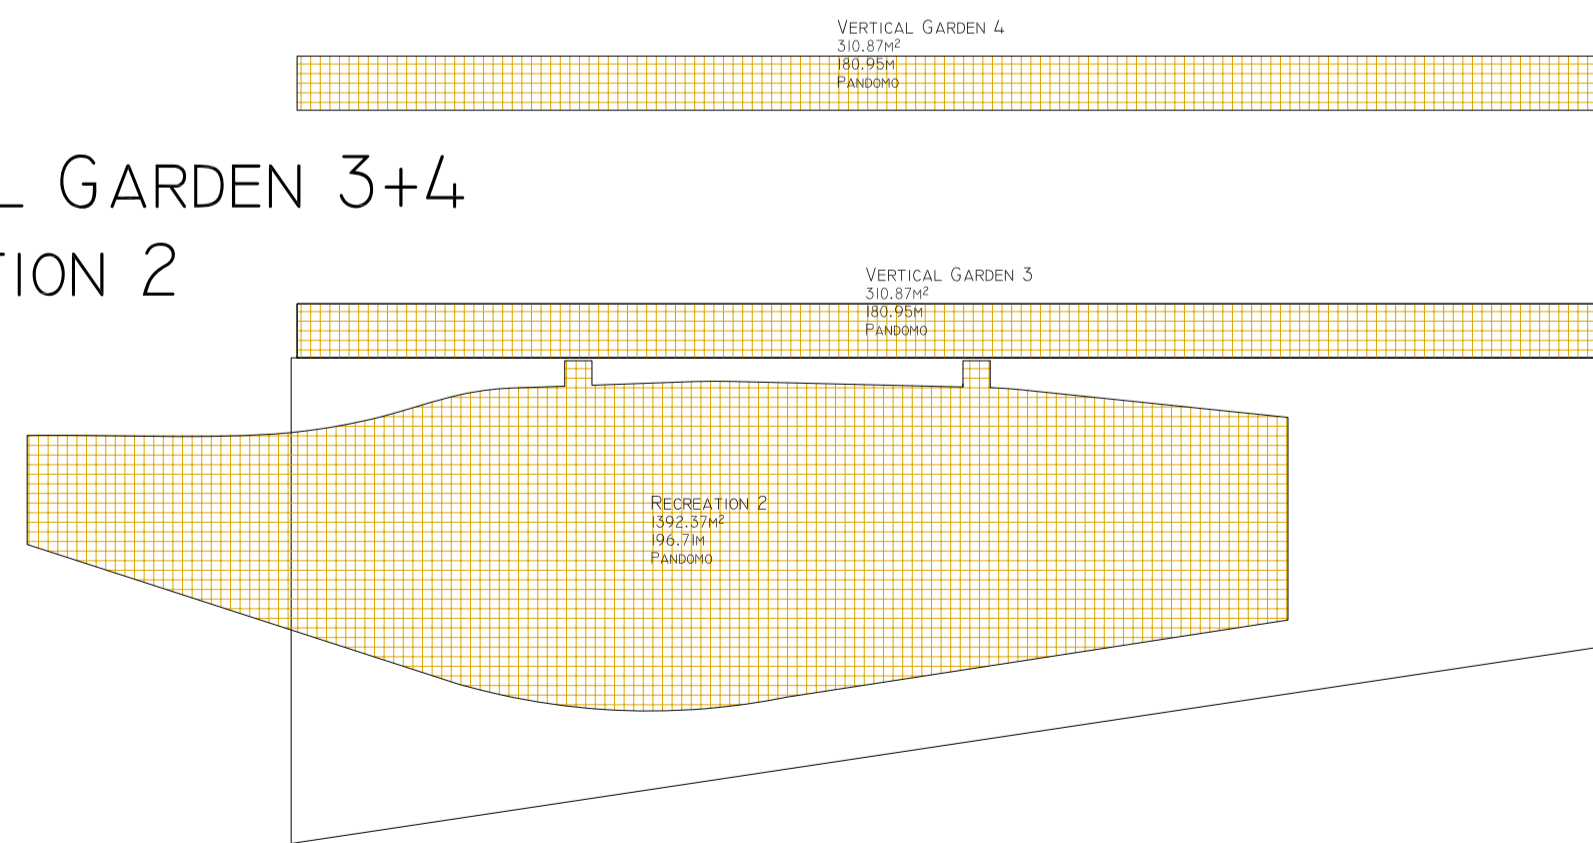

SUMMARY:

	AREA GROUND FLOOR	PERFORATED METAL SHEET (1,80Mx1,80M)	PERIMETER	M WALL "PANDOMO"	AREA WALL "PANDOMO"	M WALL "CERAMIC TILES"	AREA WALL "CERAMIC TILES" (H=2,50M)	PARAPET (H=1,00M)	LINTEL (H=1,80M)	ALL GLASS RAILING (H=1,10M)	GLASS WALL RECREATION COOKING	ALL GLASS RAILING BEVELLED (H=1,10M)	GLASS BAND BEVELLED	GLASS HINGED 2FLG. 2x88/260	DOOR HINGED IFLG. 100/260	DOOR HINGED 2FLG. 2x75/260
Sandstone	1913,05m²	5223,30m²	2090,17m	1138,66m	2875,20m²	175,95m	492,66m²	165,71m	161,53m	360,78m	145,88m²	75,06m	75,15m	15 Stk.	41 Stk.	13 Stk.
Epoxy	502,50m²															
Pandomo	4283,69m²															
Ceramic Tiles	478,21m²															

MASS CALCULATIONS RECREATION

NAME	FLOOR	AREA GROUND FLOOR	PERFORATED METAL SHEET (1,80Mx1,80M)	PERIMETER	HEIGHT	M WALL "PANDOMO"	AREA WALL "PANDOMO"	M WALL "CERAMIC TILES"	AREA WALL "CERAMIC TILES" (H=2,50M)	PARAPET (H=1,00M)	LINTEL (H=1,80M)	ALL GLASS RAILING (H=1,10M)	ALL GLASS RAILING BEVELLED (H=1,10M)	GLASS BAND BEVELLED	GLASS HINGED 2FLG. 2x88/260	DOOR HINGED IFLG. 100/260	DOOR HINGED 2FLG. 2x75/260
BASEMENT	EPOXY	229,49m²	229,49m²	64,81m	2,800	0m	0,00m²	0m	0,00m²	m	m	m	m	m	0 Stk.	0 Stk.	1 Stk.
RECREATION 1	SANDSTONE	1913,05m²	0,00m²	341,40m	2,800	0m	0,00m²	0m	0,00m²	m	m	m	m	m	13 Stk.	6 Stk.	2 Stk.
RECREATION 1 COOKING	CERAMIC TILES	478,21m²	478,21m²	99,69m	2,800	95,18m	266,50m²	175,95m	492,66m²	m	m	m	m	m	0 Stk.	0 Stk.	0 Stk.
RECREATION 2	PANDOMO	1392,37m²	1392,37m²	196,71m	2,800	0m	0,00m²	0m	0,00m²	165,71m	161,53m	m	m	75,15m	0 Stk.	0 Stk.	0 Stk.
RECREATION 3	PANDOMO	1137,83m²	1137,83m²	177,11m	2,800	0m	0,00m²	0m	0,00m²	m	m	89,36m	75,06m	m	0 Stk.	0 Stk.	0 Stk.
STAIRS -1	PANDOMO	41,03m²	0,00m²	28,92m	2,500	28,92m	72,30m²	0m	0,00m²	m	m	m	m	m	0 Stk.	0 Stk.	0 Stk.
VERTICAL GARDEN -1	EPOXY	273,02m²	273,02m²	166,95m	2,800	0m	0,00m²	0m	0,00m²	m	m	m	m	m	0 Stk.	0 Stk.	1 Stk.
VERTICAL GARDEN 1	PANDOMO	158,03m²	158,03m²	109,81m	2,500	109,81m	274,53m²	0m	0,00m²	m	m	m	m	m	0 Stk.	10 Stk.	4 Stk.
VERTICAL GARDEN 2	PANDOMO	310,87m²	310,87m²	180,95m	2,500	180,95m	452,38m²	0m	0,00m²	m	m	m	m	m	0 Stk.	5 Stk.	1 Stk.
VERTICAL GARDEN 3	PANDOMO	310,87m²	310,87m²	180,95m	2,500	180,95m	452,38m²	0m	0,00m²	m	m	50,47m	m	m	0 Stk.	5 Stk.	1 Stk.
VERTICAL GARDEN 4	PANDOMO	310,87m²	310,87m²	180,95m	2,500	180,95m	452,38m²	0m	0,00m²	m	m	48,9m	m	m	0 Stk.	5 Stk.	1 Stk.
VERTICAL GARDEN 5	PANDOMO	310,87m²	310,87m²	180,95m	2,500	180,95m	452,38m²	0m	0,00m²	m	m	50,15m	m	m	2 Stk.	5 Stk.	1 Stk.
VERTICAL GARDEN 6	PANDOMO	310,87m²	310,87m²	180,95m	2,500	180,95m	452,38m²	0m	0,00m²	m	m	67,75m	m	m	0 Stk.	5 Stk.	1 Stk.
		7177,36m²	5223,30m²	2090,17m			2875,20m²		492,66m²						15 Stk.	41 Stk.	13 Stk.

ROOMLIST RECREATION 1 COOKING

NAME	FLOOR	AREA	PERIMETER	HEIGHT	AREA WALL
COOKING	CERAMIC TILES	106,37m²	75,57m	2,80m	211,58m²
COOKING	CERAMIC TILES	7,03m²	11,03m	2,80m	30,88m²
COOKING	CERAMIC TILES	3,40m²	7,40m	2,80m	20,72m²
COOKING	CERAMIC TILES	3,40m²	7,40m	2,80m	20,72m²
COOKING	CERAMIC TILES	7,03m²	11,03m	2,80m	30,88m²
COOKING	CERAMIC TILES	8,90m²	13,62m	2,80m	38,15m²
COOKING	CERAMIC TILES	21,09m²	18,80m	2,80m	52,64m²
COOKING	CERAMIC TILES	15,54m²	15,80m	2,80m	44,24m²
COOKING	CERAMIC TILES	16,61m²	15,30m	2,80m	42,84m²
		187,37m²	175,95m		492,65m²

GLASSWALL

WHAT	LENGTH	HEIGHT	AREA GLASS (LxH)
GLASSWALL	36,88m	2,80m	103,25m²
GLASSWALL	4,81m	2,80m	13,68m²
GLASSWALL	8,87m	2,80m	24,83m²
GLASSWALL	1,54m	2,80m	4,31m²
	52,10m		145,88m²

ARCHITEKTURBÜRO WIESER

ARCHITEKT DIPL. - ING WOLFGANG WIESER
STAATLICH BEFUGTER UND BEEIDETER ZIVILTECHNIKER
A - 8020 GRAZ

TEL.: 0316/71 86 08 FAX: 71 86 33
MOBILTEL.: 0666/51 118 13
E-MAIL: ARCHITEKT.WIESER@UTANET.AT

WER: 2017/07/15 15:43:07
 WAS: RECREATION MASSBERECHNUNGEN DWG
 WO: C:\PROJEKTE\LABETTEN\2007_20\SMITZCH